


# SUBJECT TO CHANGE



**LEGEND**

Constraints Study Area  
(Area Outlined in Blue Excluded)

Town/Village

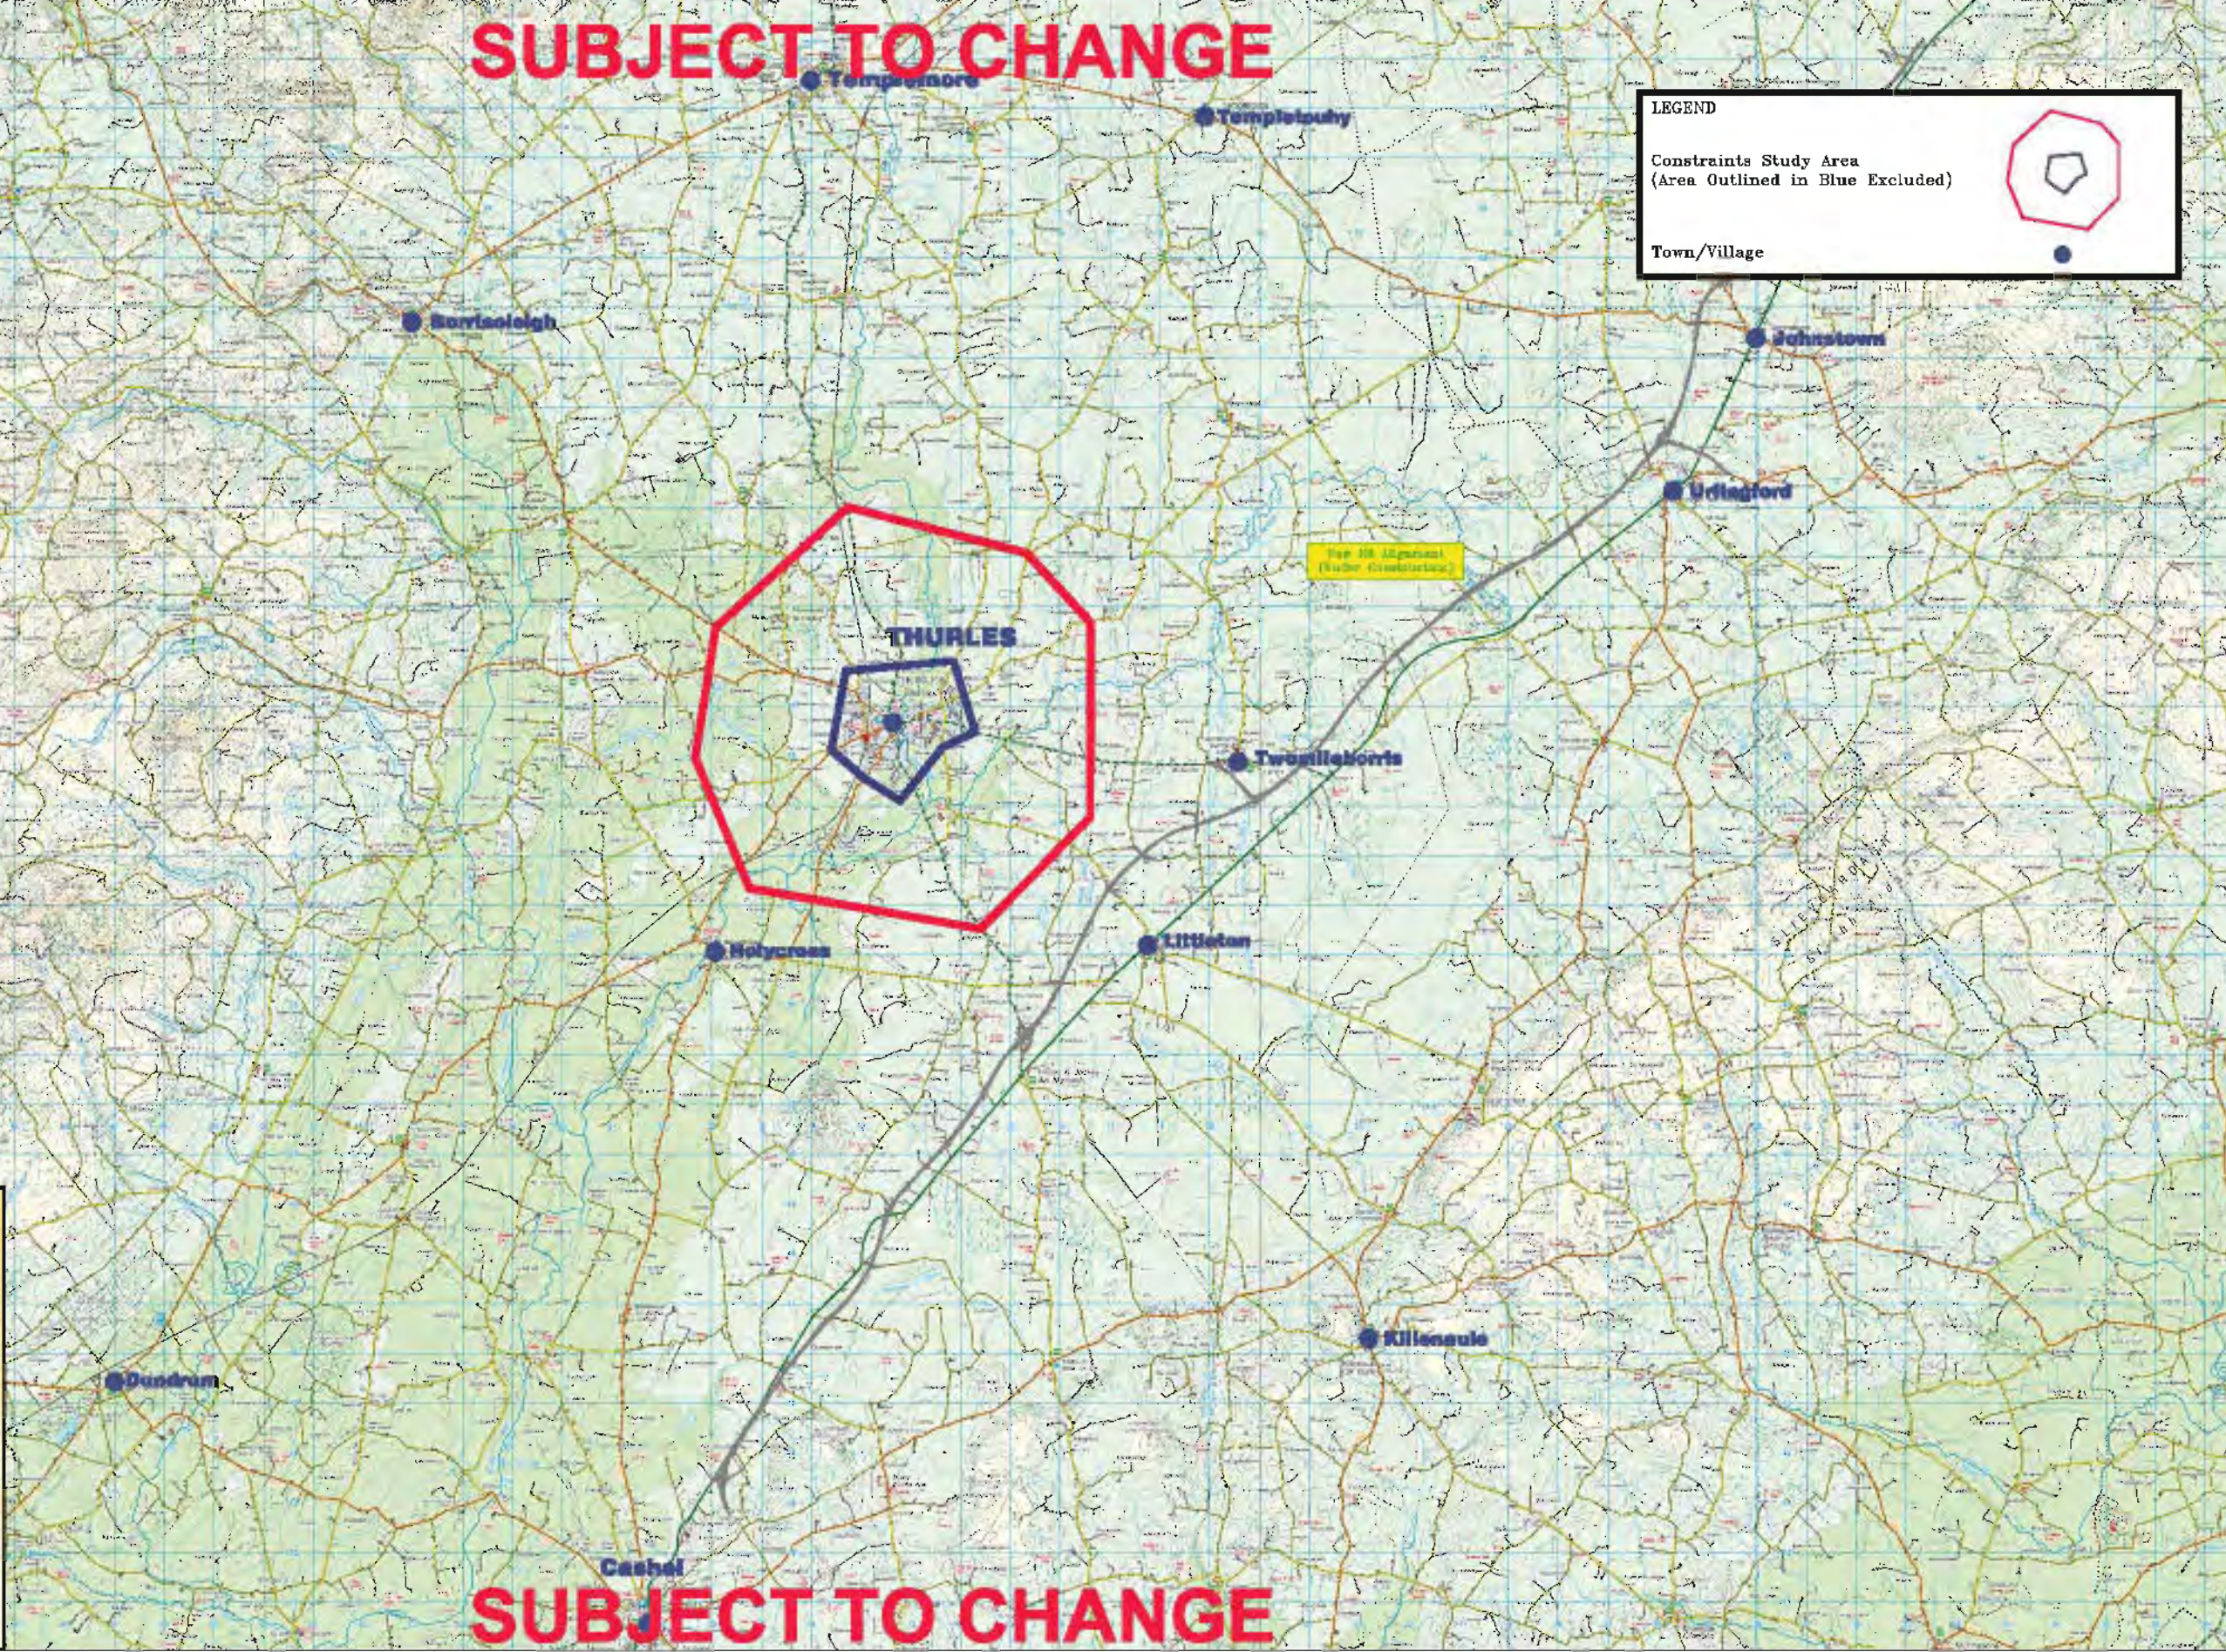

# SUBJECT TO CHANGE

North Tipperary County Council  
Chris O'Connell, Executive Director  
Carrigrohane, Co. Tipperary

Mid West National Road Design Office  
Y. O'NEILL, S.E., C.Eng., M.I.E.E., SENIOR ENGINEER  
MID WEST NATIONAL ROAD DESIGN OFFICE  
CARRIGROHANE HOUSE  
DOORADOTTLE ROAD,  
DOORADOTTLE, LIMERICK  
Tel: 061 - 498900  
Fax: 061 - 498910  
e-mail: info@midwestroads.ie

**NOTES**

- 1) THIS DRAWING IS THE PROPERTY OF THE MID WEST NATIONAL R.D.O. IT IS A CONFIDENTIAL DOCUMENT AND MUST NOT BE COPIED, REPRODUCED OR IN ANY MANNER DISSEMINATED WITHOUT WRITTEN CONSENT.
- 2) ALL LEVELS ARE REFERENCED TO ORDNANCE SURVEY DATUM, MATHS HEATH.
- 3) DO NOT SCALE USE PROVIDED DIMENSIONS ONLY.
- 4) MAPS AND PLANS OF ORDNANCE SURVEY IRELAND PERMIT BY APPOINTMENT © ORDNANCE SURVEY IRELAND AND GOVERNMENT OF IRELAND

Rev.	Description	By.	Chk.	App.	Date
0	ISSUED FOR CONSTRAINTS STUDY				

Project: N62 THURLES BYPASS					
Title: STUDY AREA - OVERVIEW					
Designed: R.D.O.	Scale: N.T.S.	RMA Project Ref. No: TN-07-290	Drawing No: 09/024/0200/0001	Revision: 0	
Drawn: R. Morgan	Date: 08/10/07				
Checked: N.B.					