

SUBJECT TO CHANGE



LEGEND

Constraints Study Area (Area Outlined in Blue Excluded)

Rivers/Streams

National Primary Roads

National Secondary Roads

Regional Roads


Local Roads

Railway Line


Railway Bridges

Railway Level Crossings

Dismantled Railway Line

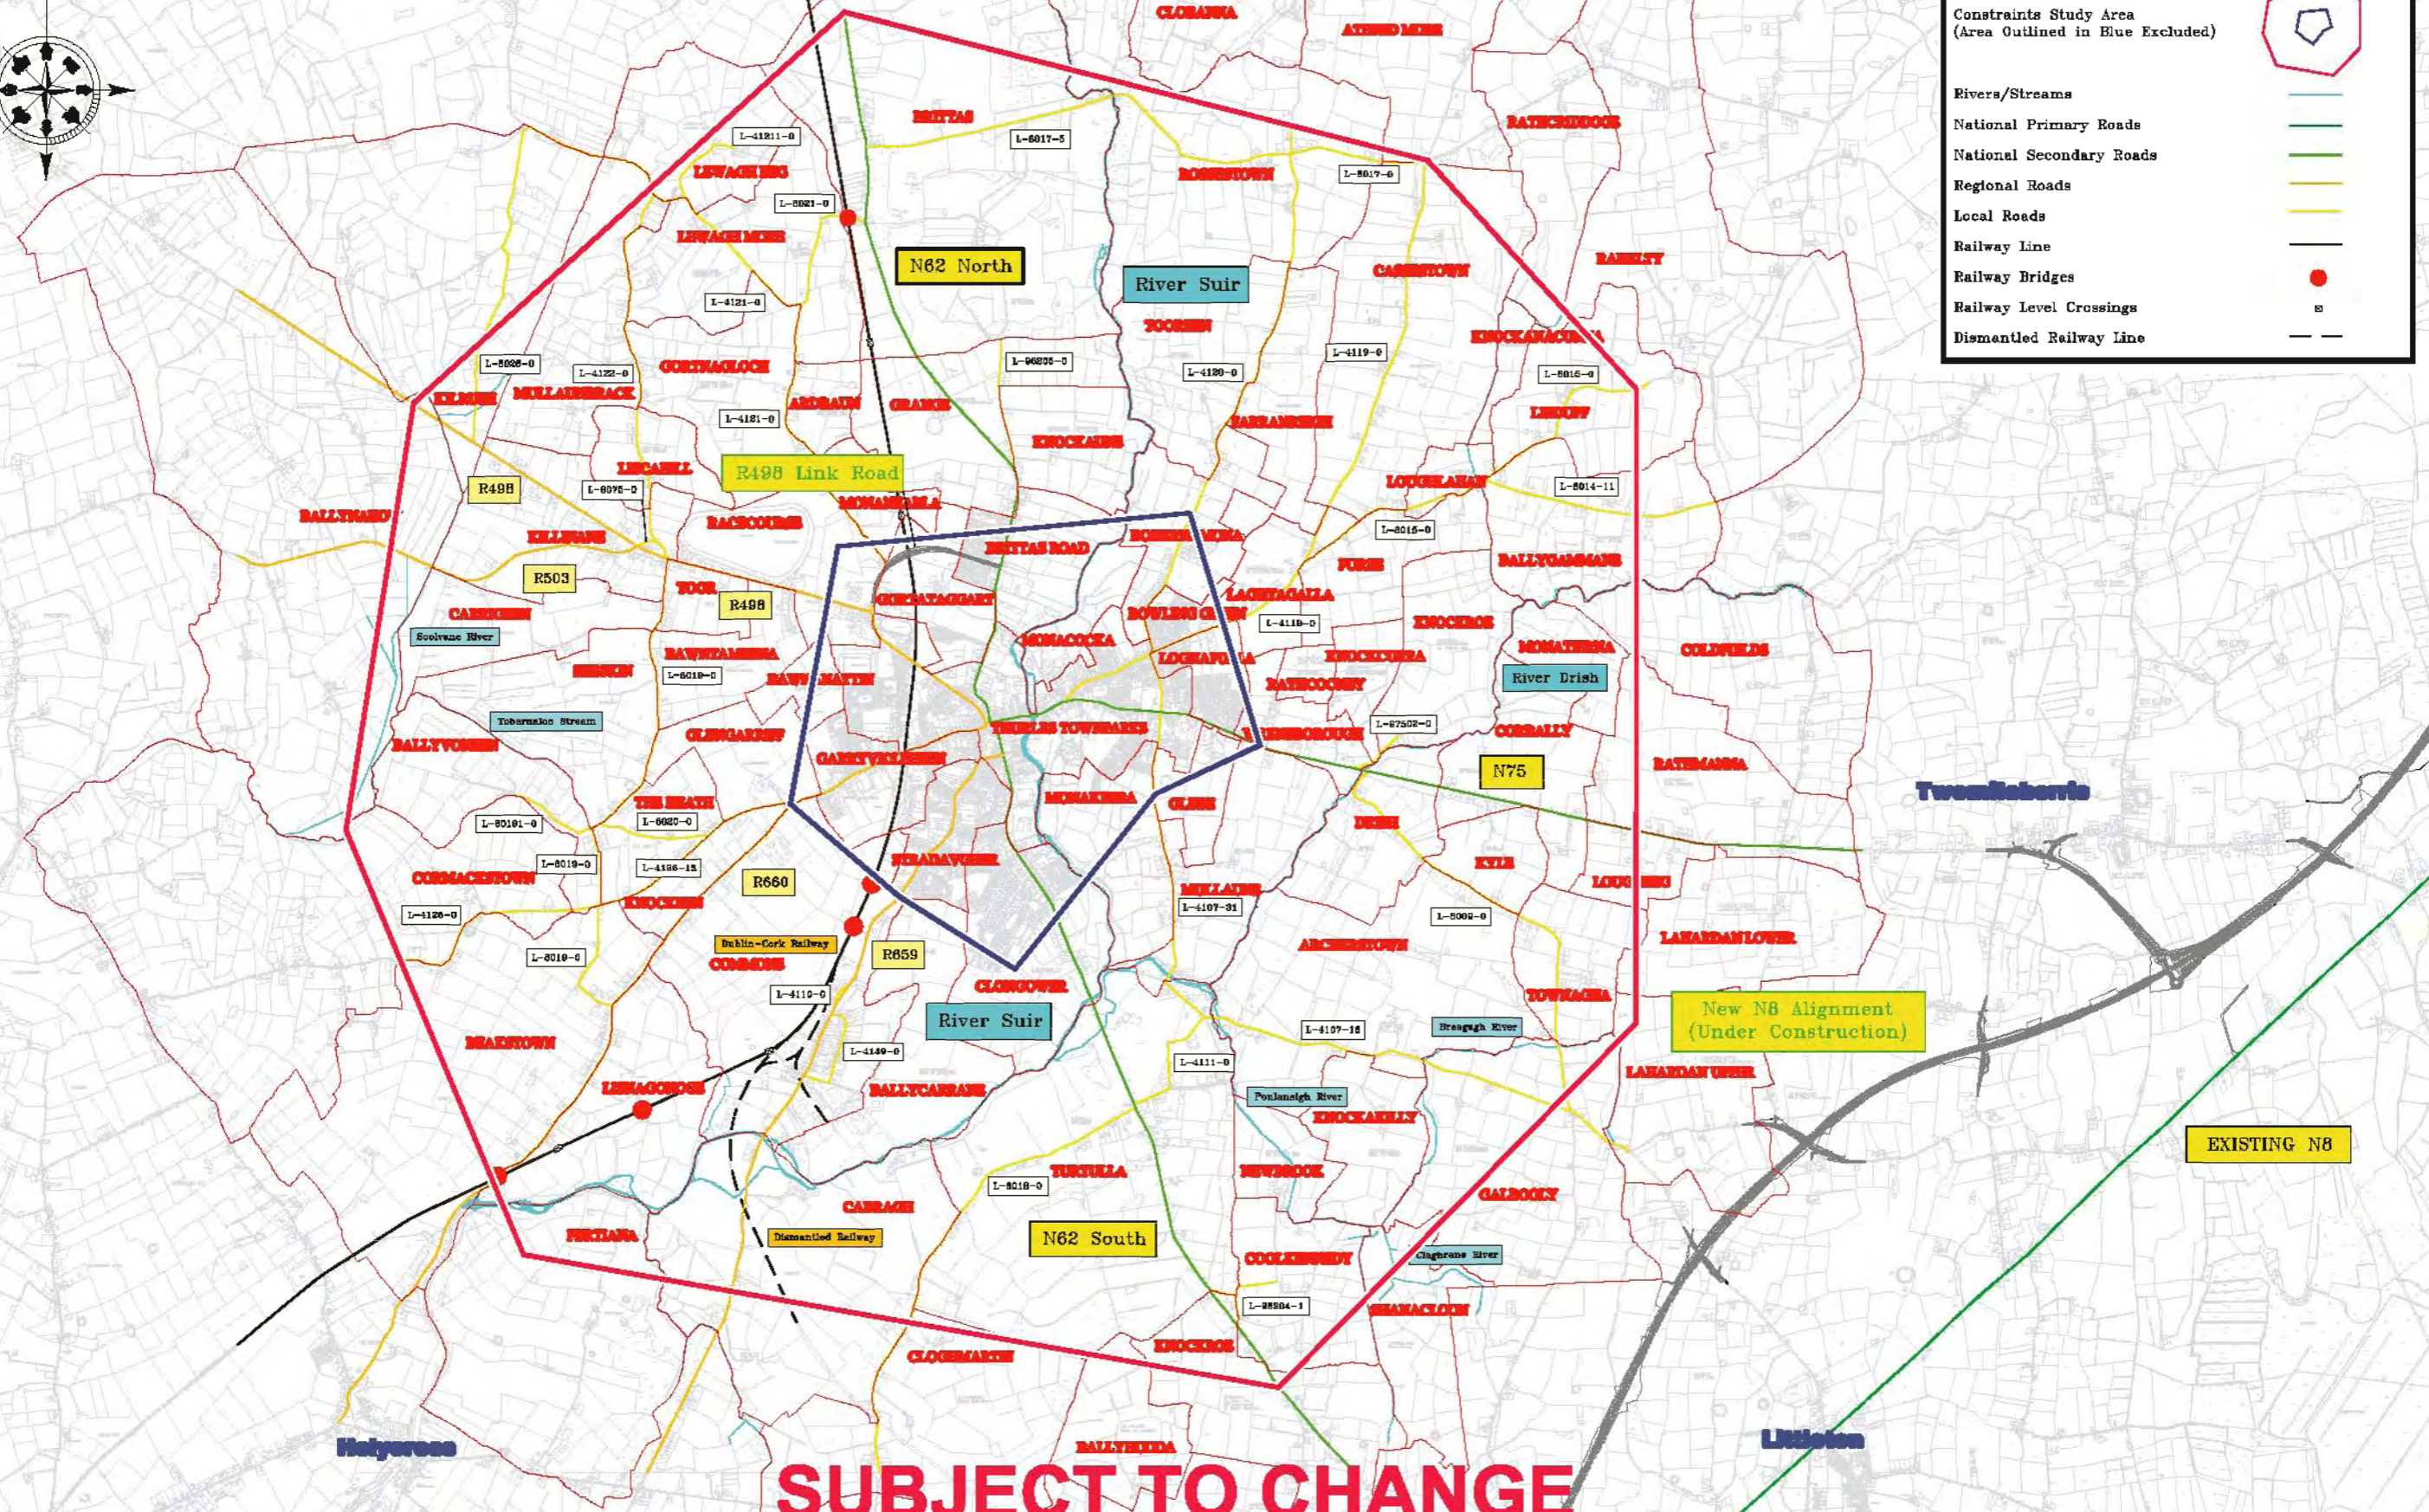

SUBJECT TO CHANGE

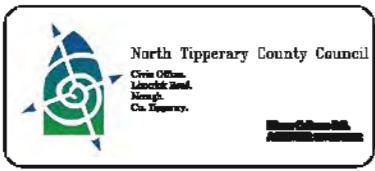

NOTES:-

- THIS DRAWING IS THE PROPERTY OF THE MID WEST NATIONAL R.D.O. IT IS A CONFIDENTIAL DOCUMENT AND MUST NOT BE COPIED, REPRODUCED OR ITS CONTENTS DISCLOSED WITHOUT PRIOR WRITTEN CONSENT.
- ALL LINES ARE REFERENCED TO ORDNANCE SURVEY DATUM, MALDEN STAG.
- DO NOT SCALE, USE FIGURED DIMENSIONS ONLY.
- MAPS AND SURVEY DATA USED: OS 6" AND 25" SERIES; OS ORDNANCE SURVEY IRELAND AND GOVERNMENT OF IRELAND.

Rev.	Description	By	Chk.	App.	Date
0	ISSUED FOR CONSTRAINTS STUDY				

Project: N62 THURLES BYPASS					
Title: Study Area					
Designed: B.D.O.	Stage: CONSTRAINTS	NRA Project Ref. No.: TN-07-290	Drawing No.: 09/024/0200/0002	Revision: 0	
Drawn: R. Higgins	Scale: 1:20000 @ A1				
Checked: N.B.	Date: 02/10/07				