



# SUBJECT TO CHANGE

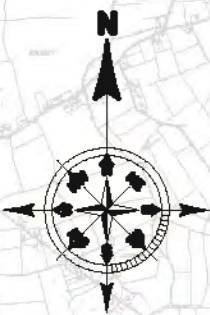

**LEGEND**

- Constraints Study Area (Area Outlined in Blue Excluded)
- Special Area of Conservation
- Natural Heritage Area
- Protected Structures
- Sports Facilities
- Graveyard
- Community Centre
- School
- Equestrian Centre
- Rivers/Streams
- National Primary Roads
- National Secondary Roads
- Regional Roads
- Local Roads
- Railway Line
- Dismantled Railway Line

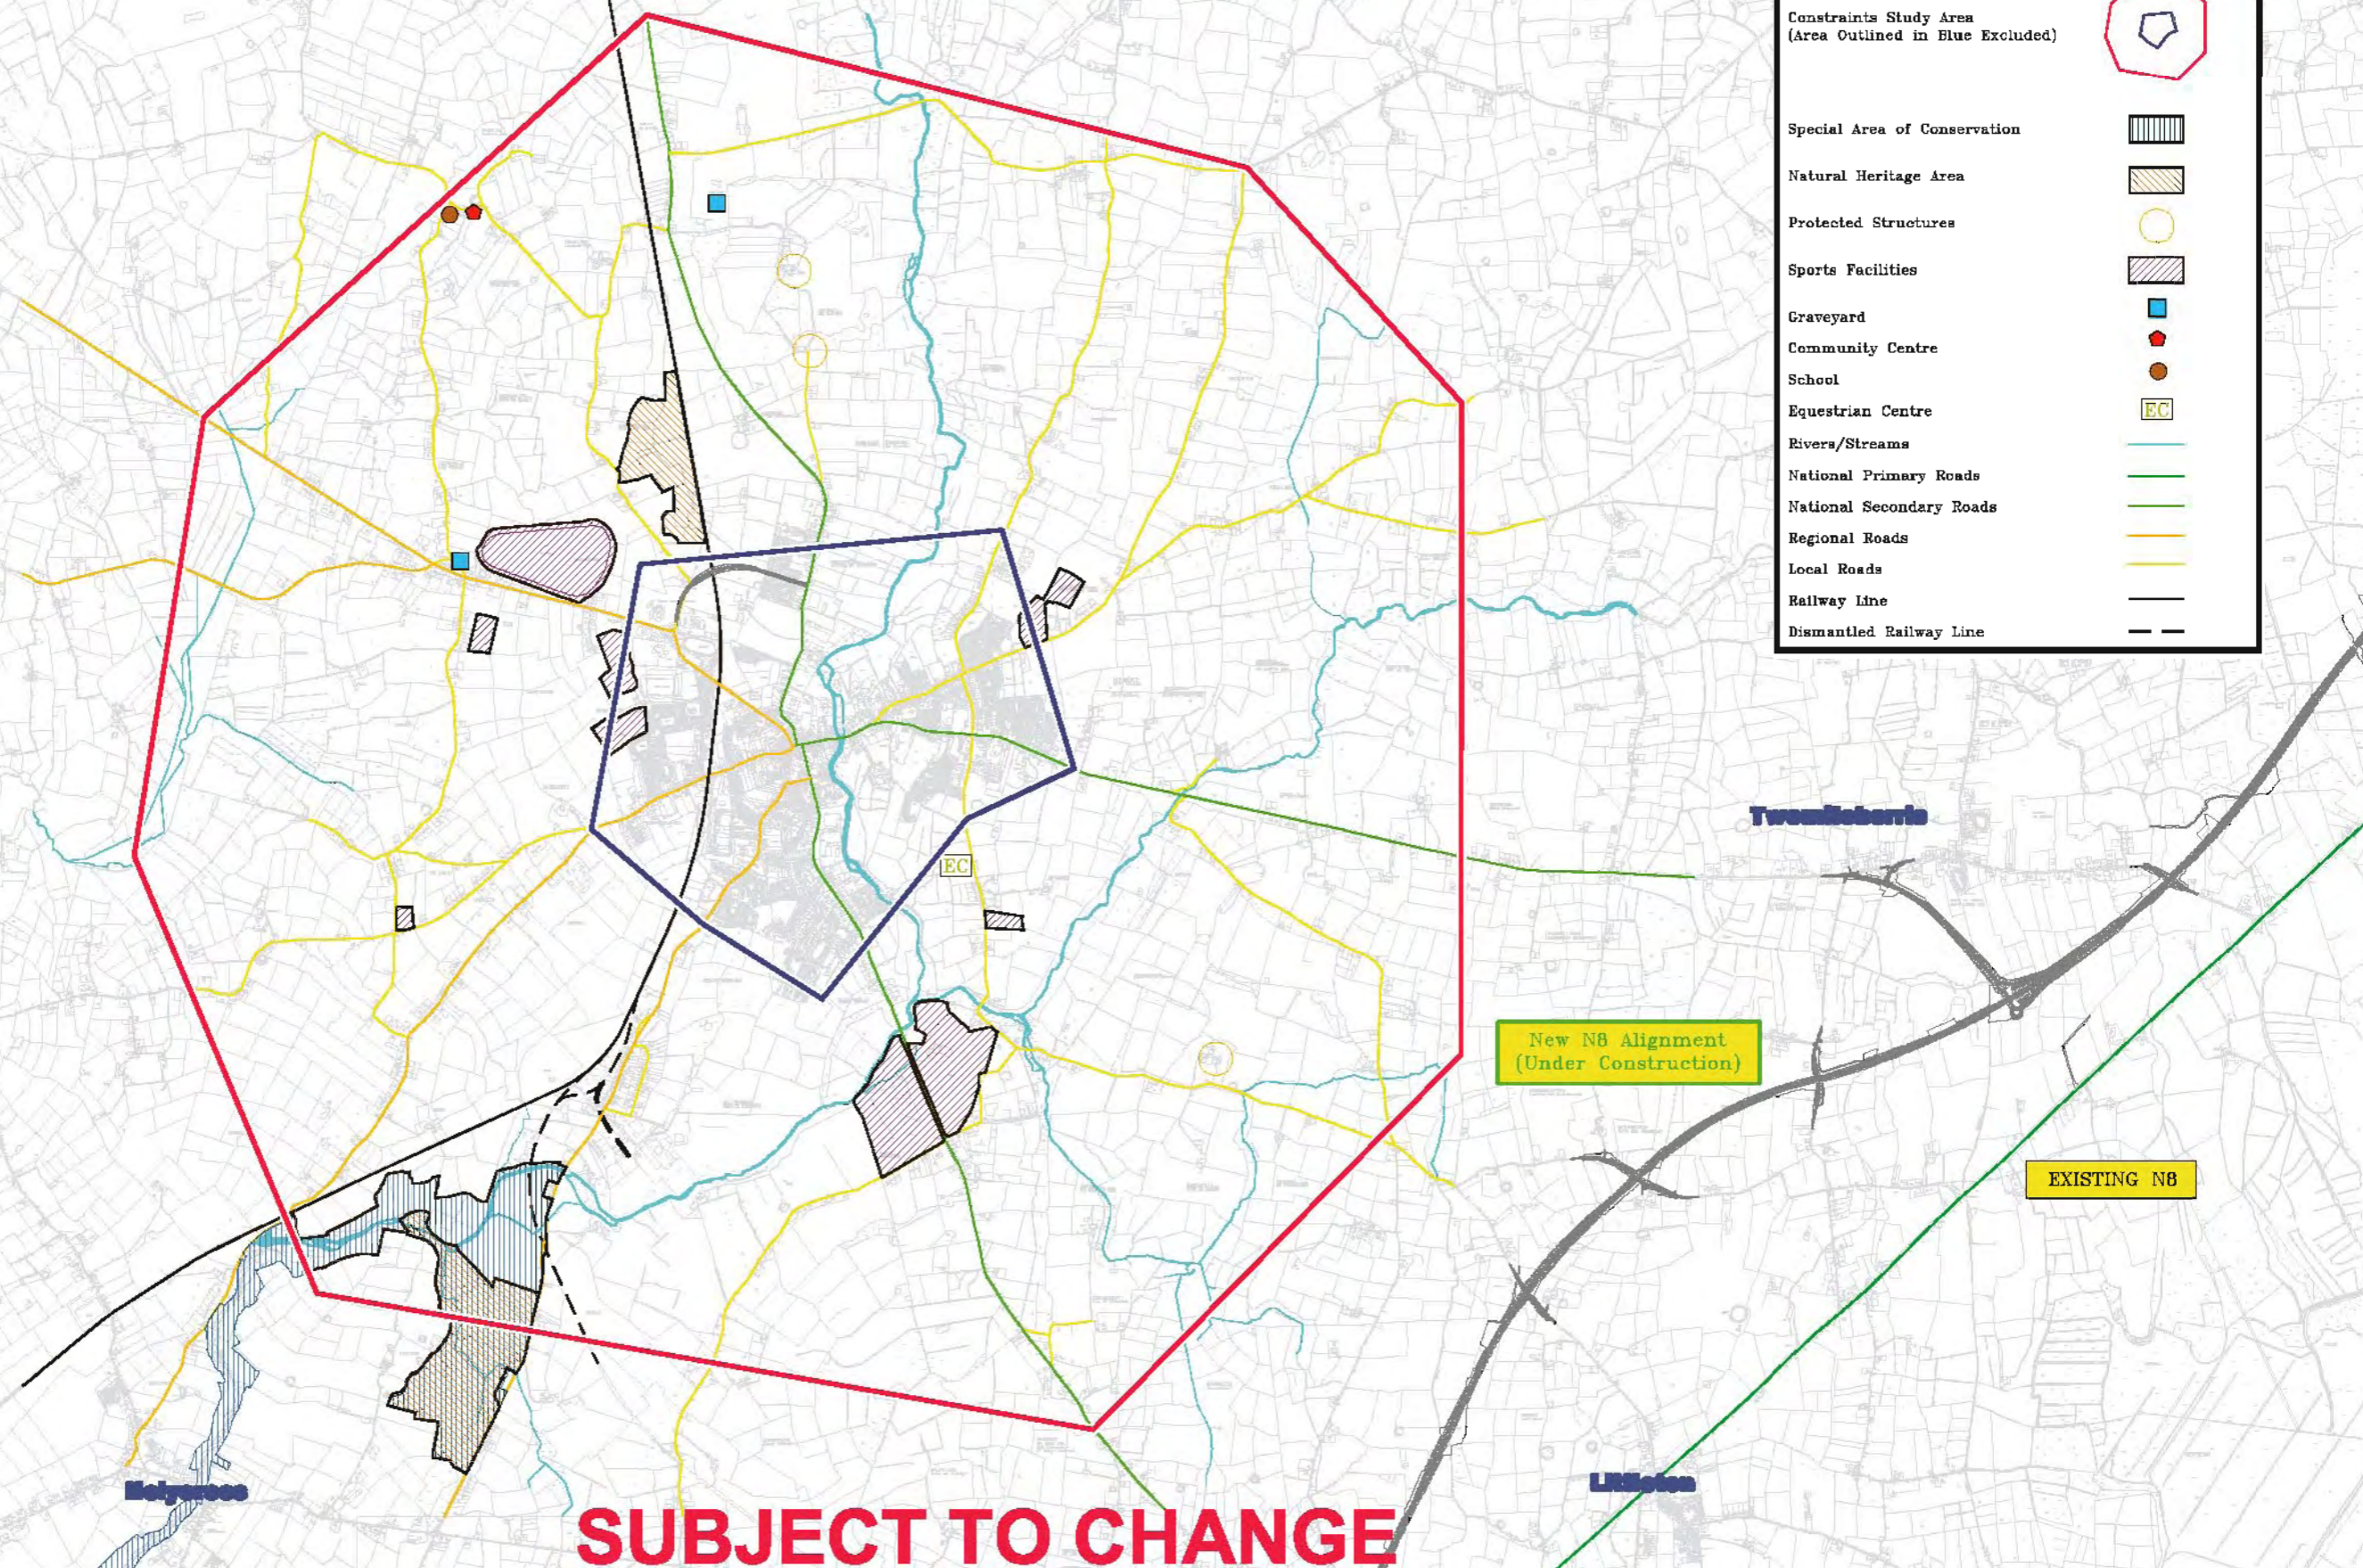

# SUBJECT TO CHANGE

National Roads Authority  
An tArdáil na Ríoad Náisiúnta

North Tipperary County Council  
Cúicéil Contae Thír Eoghain

M&M West  
National Road Design Office

**NOTE:-**

- THIS DRAWING IS THE PROPERTY OF THE MID WEST NATIONAL R.I.D.O. IT IS A CONFIDENTIAL DOCUMENT AND MUST NOT BE COPIED, USED, OR ITS CONTENTS DISCLOSED WITHOUT PRIOR WRITTEN CONSENT.
- ALL RIGHTS ARE RESERVED TO ORIGINATOR SURVEY BATHON, MALDEN, ENGLAND.
- DO NOT SCALE, USE DIMENSIONS ONLY.
- MAPSING BASED ON ORIGINATOR SURVEY IRELAND PERMIT No. A0001000
- ORIGINATOR SURVEY IRELAND AND GOVERNMENT OF IRELAND

Rev.	Description	By	Chk.	App.	Date
0	ISSUED FOR CONSTRAINTS STUDY				

Project: N62 THURLES BYPASS  
Title: Community Services and Sensitive Receptors

Designed: R.D.G.	Stage: CONSTRAINTS	NRA Project Ref. No: TN-07-290	Drawing No: 09/024/0200/0004	Revision: 0
Drawn: R. McGeer	Scale: 1:20000 @ A1			
Checked: N.B.	Date: 02/10/07			