



SUBJECT TO CHANGE

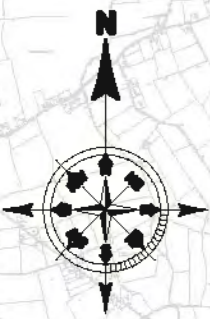

LEGEND	
Constraints Study Area (Area Outlined in Blue Excluded)	
Marshy Ground	
Notable Trees and Woodland	
Special Area of Conservation	
Natural Heritage Area	
Pond	
Protected Trees	
Rivers/Streams	
National Primary Roads	
National Secondary Roads	
Regional Roads	
Local Roads	
Railway Line	
Dismantled Railway Line	

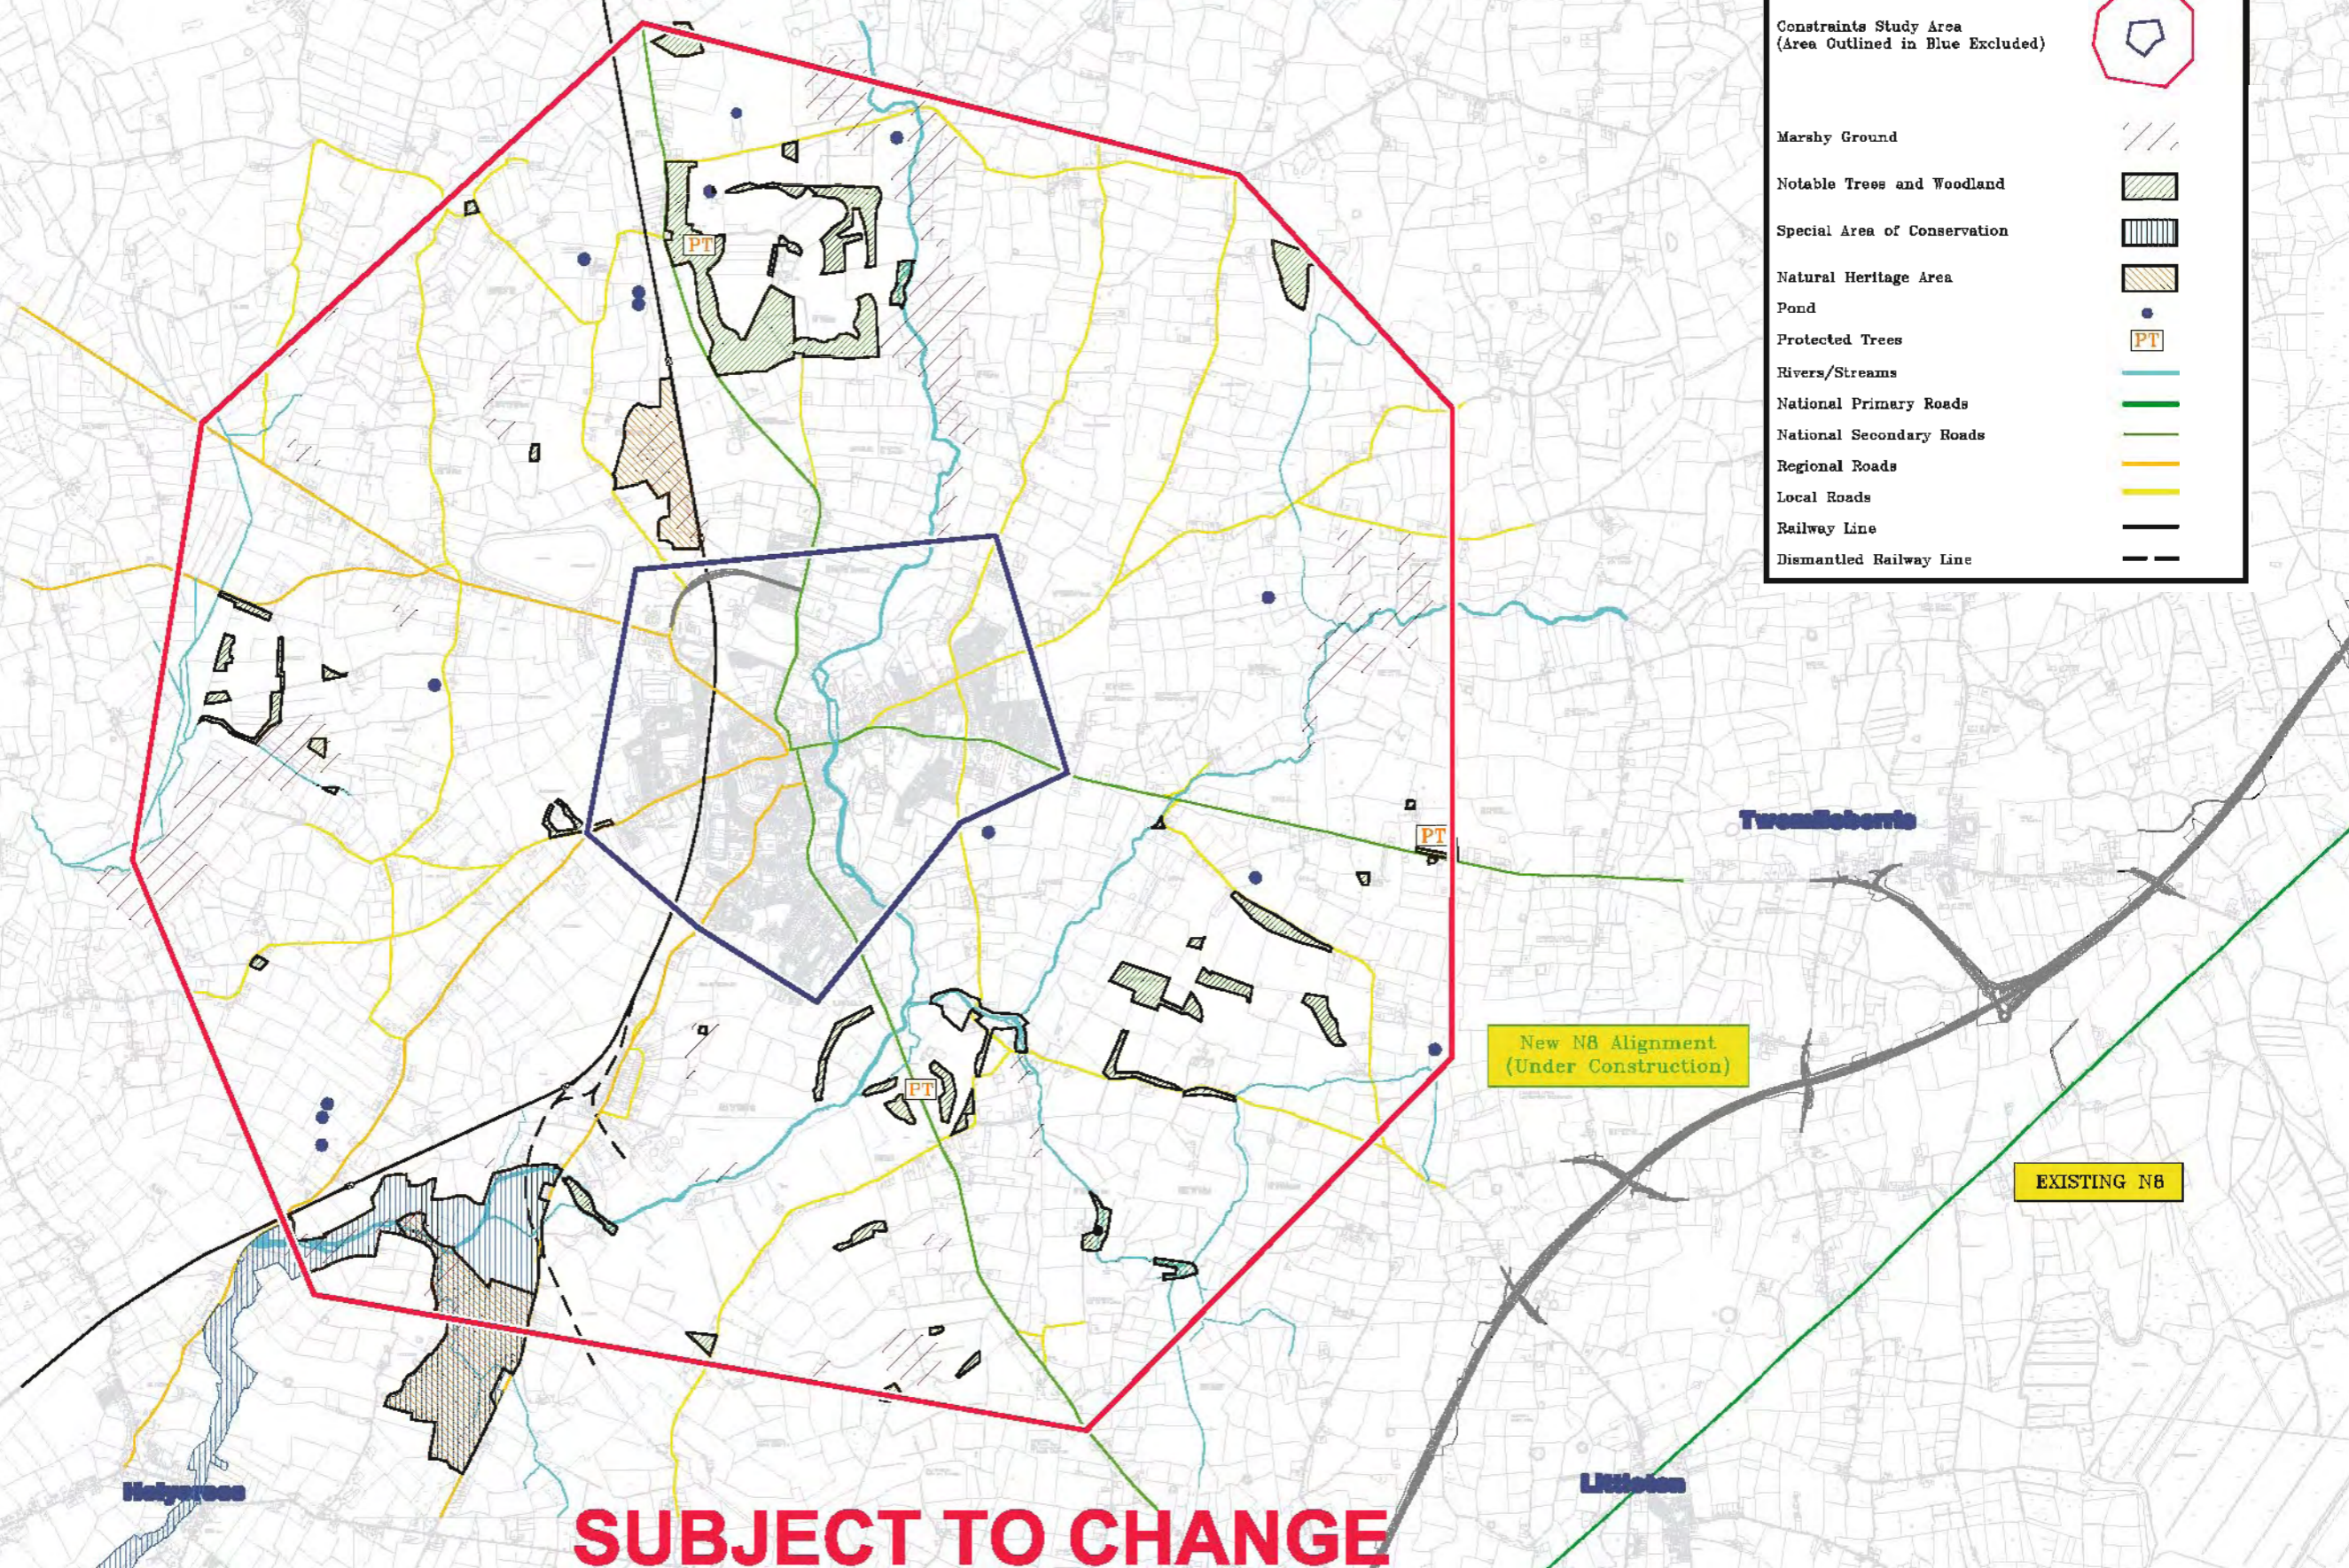

SUBJECT TO CHANGE

National Roads Authority
NRA
An tArdán na Ríochtaí Éireannacha

North Tipperary County Council

 Civic Office
 Lismuck Road,
 Marree,
 Co. Tipperary

MM West

 National Road Design Office

T. WYSEBROOK
 R.L. C.Eng., M.I.E.L.
 SENIOR ENGINEER
 MID WEST NATIONAL ROAD
 DESIGN OFFICE
 LISHANALZA HOUSE
 DOORANVILLE ROAD,
 DOORANVILLE, LIMERICK
 Tel: 051 - 468603
 Fax: 051 - 468650
 e-mail: t.wysebrook@mmwestroads.ie

NOTE:-
 1) THIS DRAWING IS THE PROPERTY OF THE MID WEST NATIONAL R.D.O. IT IS A CONFIDENTIAL DOCUMENT AND MUST NOT BE REPRODUCED, COPIED, OR ITS CONTENTS REVEALED WITHOUT PRIOR WRITTEN CONSENT.
 2) ALL LETTERS ARE REFERENCED TO GRIDANCE SURVEY DATUM, - BANGOR BEAG.
 3) DO NOT SCALE, USE DIMENSIONS ONLY.
 4) MAPPING "BASED ON GRIDANCE SURVEY" IRISHLAND PERMIT No. A0001000" © GRIDANCE SURVEY IRELAND AND GOVERNMENT OF IRELAND

Rev.	Description	By	Chk.	App.	Date
0	ISSUED FOR CONSTRAINTS STUDY				

Project: N62 THURLES BYPASS
Title: Ecology

Designed: R.D.O.	Stage: CONSTRAINTS	KRA Project Ref. No.:	Drawing No.:	Revision:
Drawn: R. Huggins	Scale: 1:20000 @ A1	TN-07-280	09/024/0200/0008	0
Checked: N.B.	Date: 08/10/07			