


SUBJECT TO CHANGE

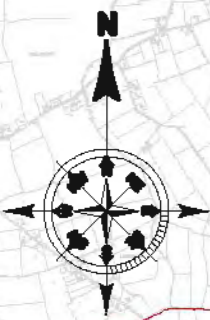

LEGEND

Constraints Study Area (Area Outlined in Blue Excluded)

Thurles Water Supply Scheme

Proposed Water Supply Scheme

Sewer Rising Main

Combined Sewer

Pumping Station

Proposed Water Scheme Pump

Principal Manhole

Reservoir

Water Source

Rivers/Streams

National Primary Roads


National Secondary Roads

Regional Roads

Local Roads

Railway Line

Dismantled Railway Line

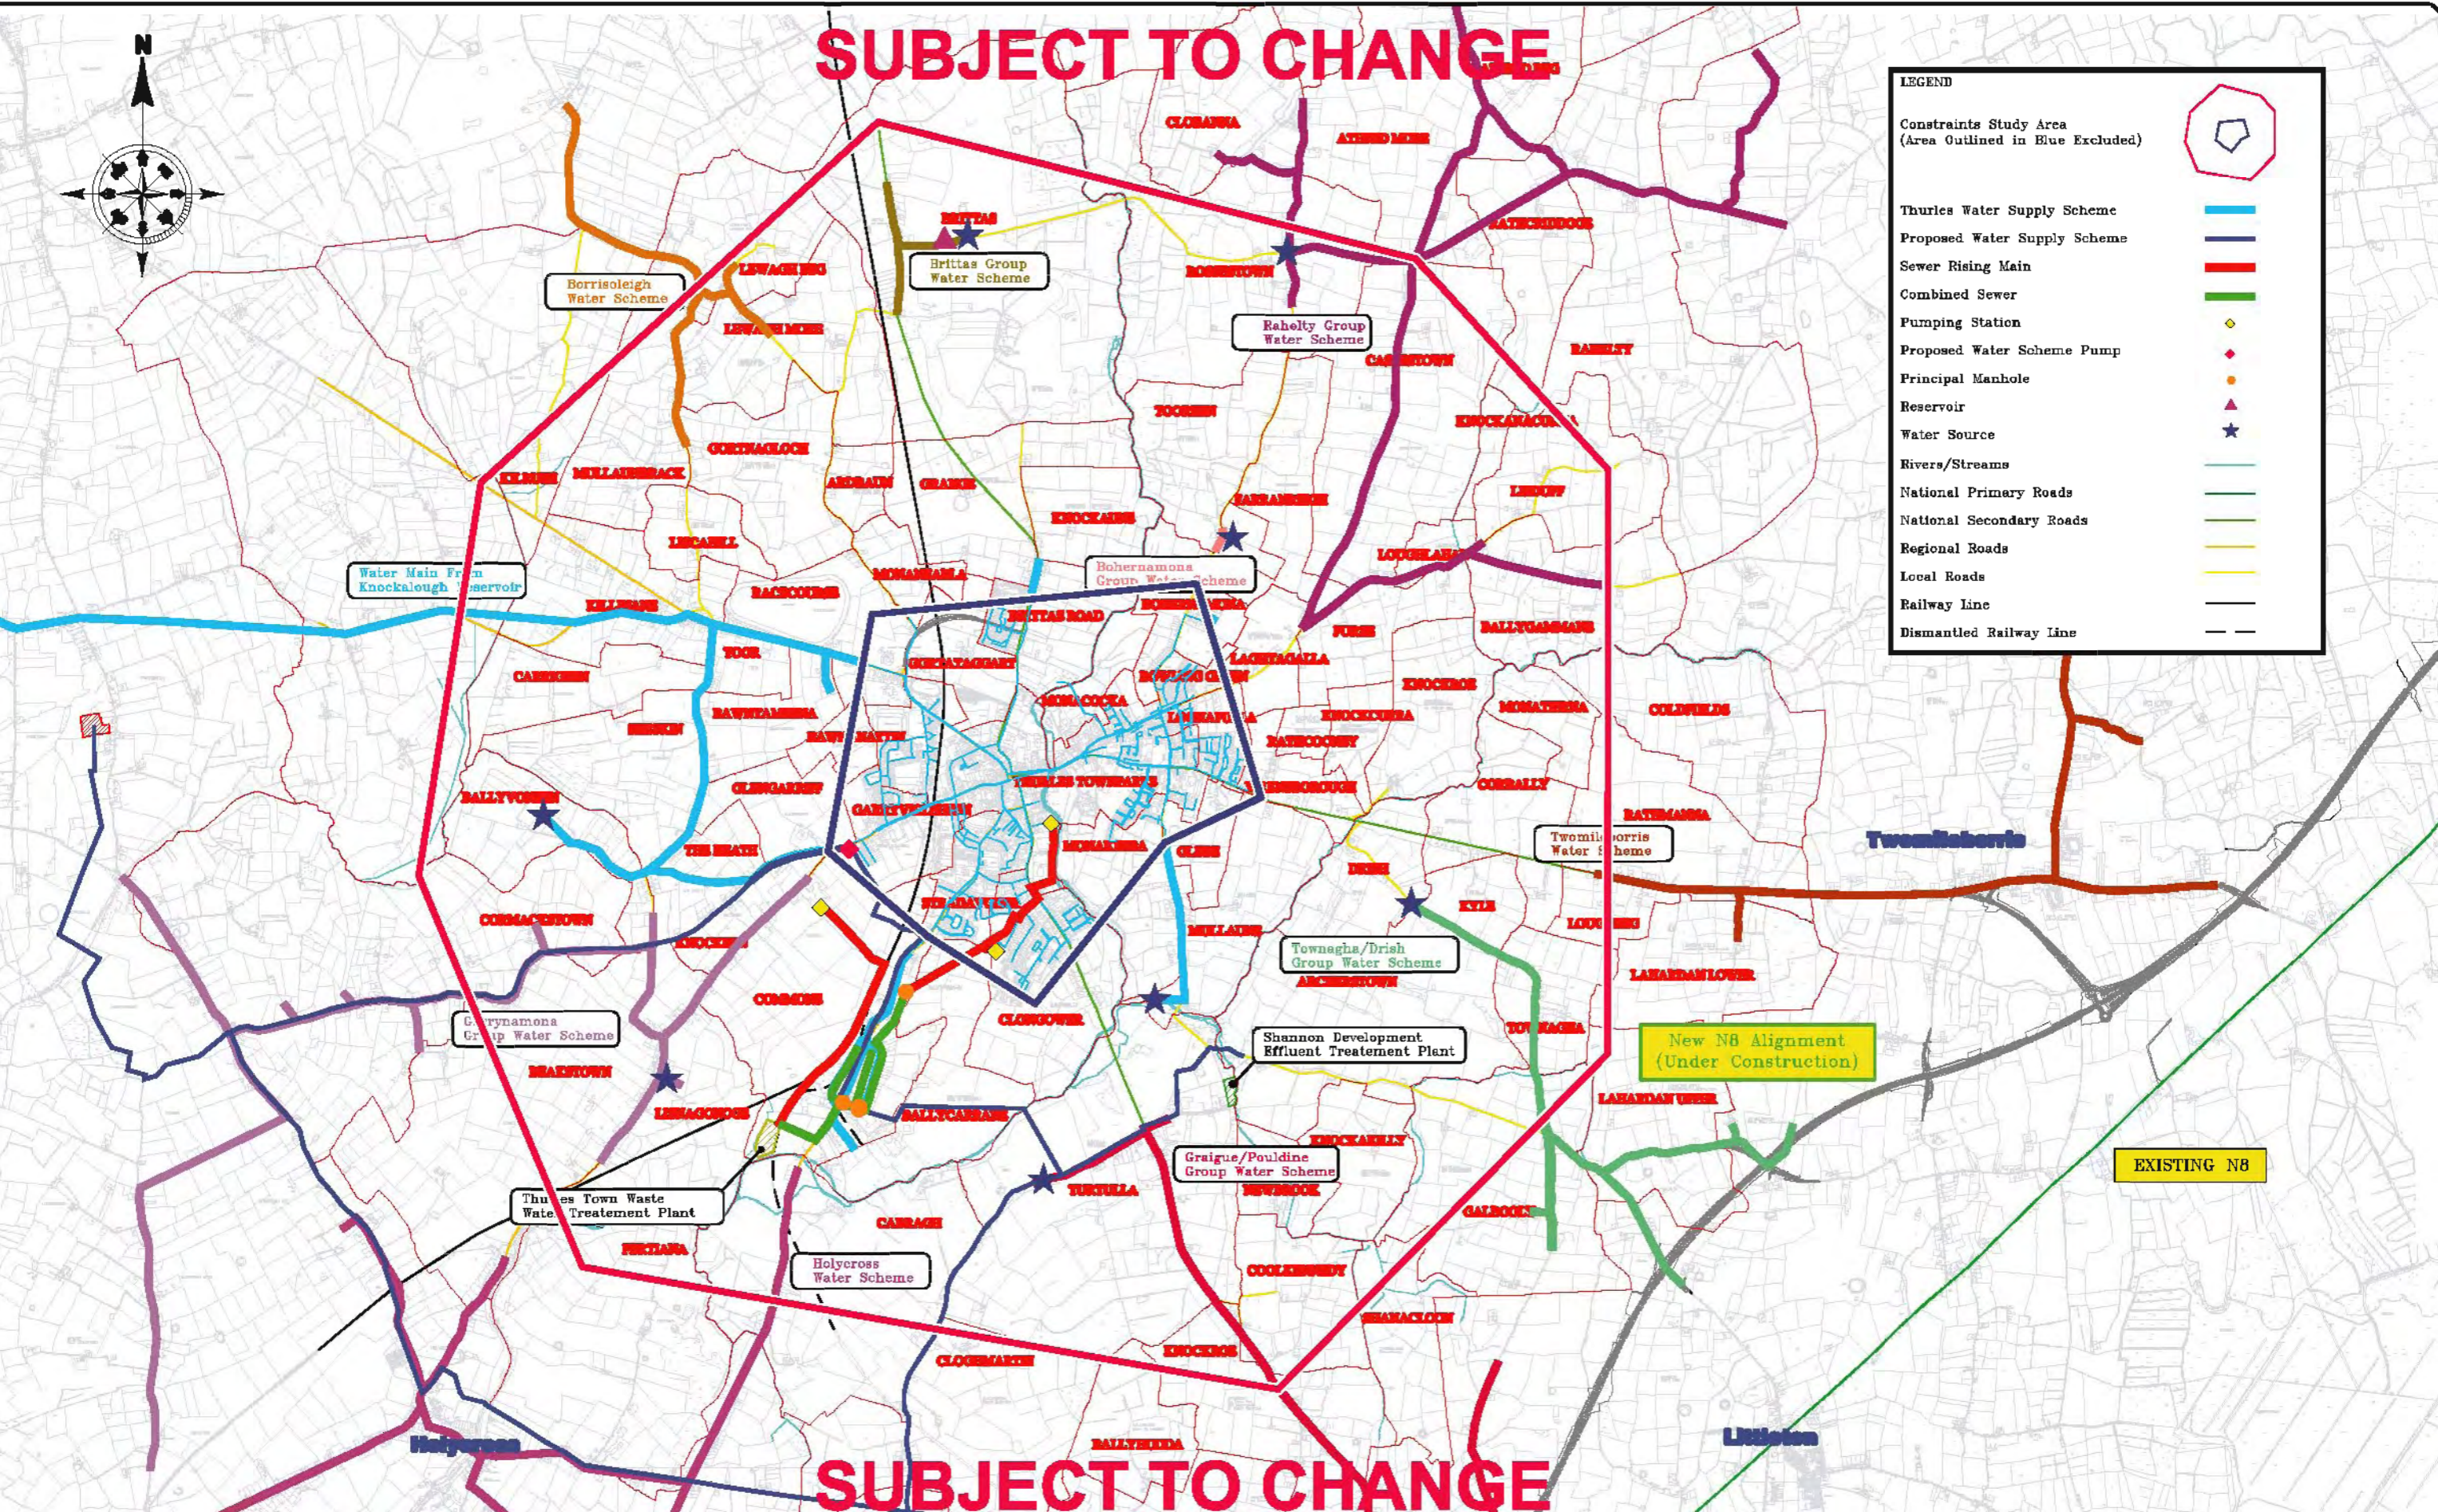

SUBJECT TO CHANGE

National Floods Authority
An tArdán na nOllscoil Mhúirne

North Tipperary County Council
Cúirt Chontae, Linnche, Contae, Ch. Tipperary.

Mid West National Road Design Office

T. FITZGERALD
B.E., C.Eng., M.I.R.I.
SENIOR ENGINEER
AND WEST NATIONAL ROAD
DESIGN OFFICE
LISMANALLY HOUSE,
EDWARDSVILLE ROAD,
KILNAMONAGH, DUBLIN 12.

Tel: 01-454-4666
Fax: 01-454-46150
e-mail: thero@midwestroads.ie

NOTES:-

- THIS DRAWING IS THE PROPERTY OF WEST MID WEST NATIONAL R.D.O. IF IT IS CONSIDERED NECESSARY AND NECESSARY FOR THE DESIGN, LABEL OR ITS CONTENTS DIVULGED WITHOUT PRIOR WRITTEN CONSENT.
- ALL LETTERS ARE REFERENCED TO DIMENSION SURVEY DATUM, MALDEN STAG.
- DO NOT SCALE, USE FIGURED DIMENSIONS ONLY.
- MAPS ARE BASED ON DIMENSION SURVEY, IRELAND PERMIT BY APPROVAL © ORIGINATOR SURVEY IRELAND AND GOVERNMENT OF IRELAND

Rev.	Description	By	Chk.	App.	Date
0	ISSUED FOR CONSTRAINTS STUDY				

Project: N62 THURLES BYPASS
Title: Public Utilities – Water and Sewerage

Designed: B.D.O.	Stage: CONSTRAINTS	NRA Project Ref. No.: TN-07-290	Drawing No.: 09/024/0200/0013	Revision: 0
Drawn: R. Higgins	Scale: 1:20000 @ A1	Date: 02/10/07		
Checked: N.B.				